

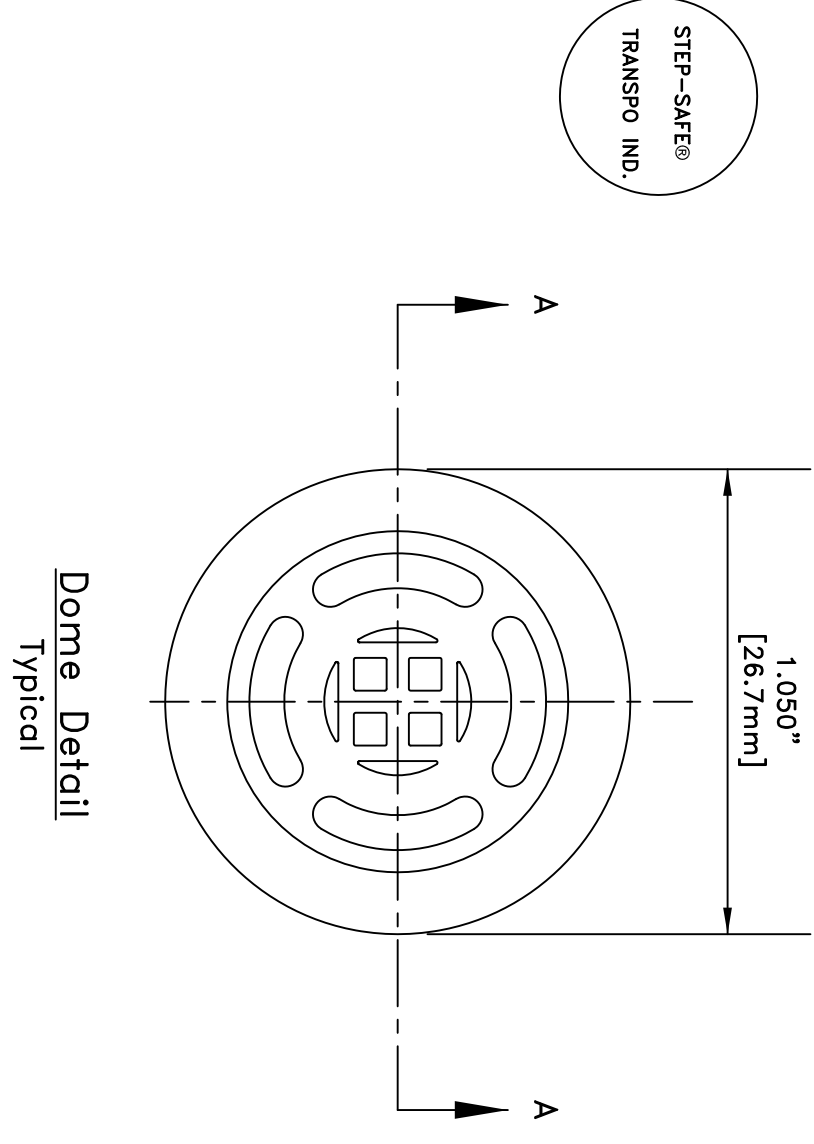


Mat Plan View

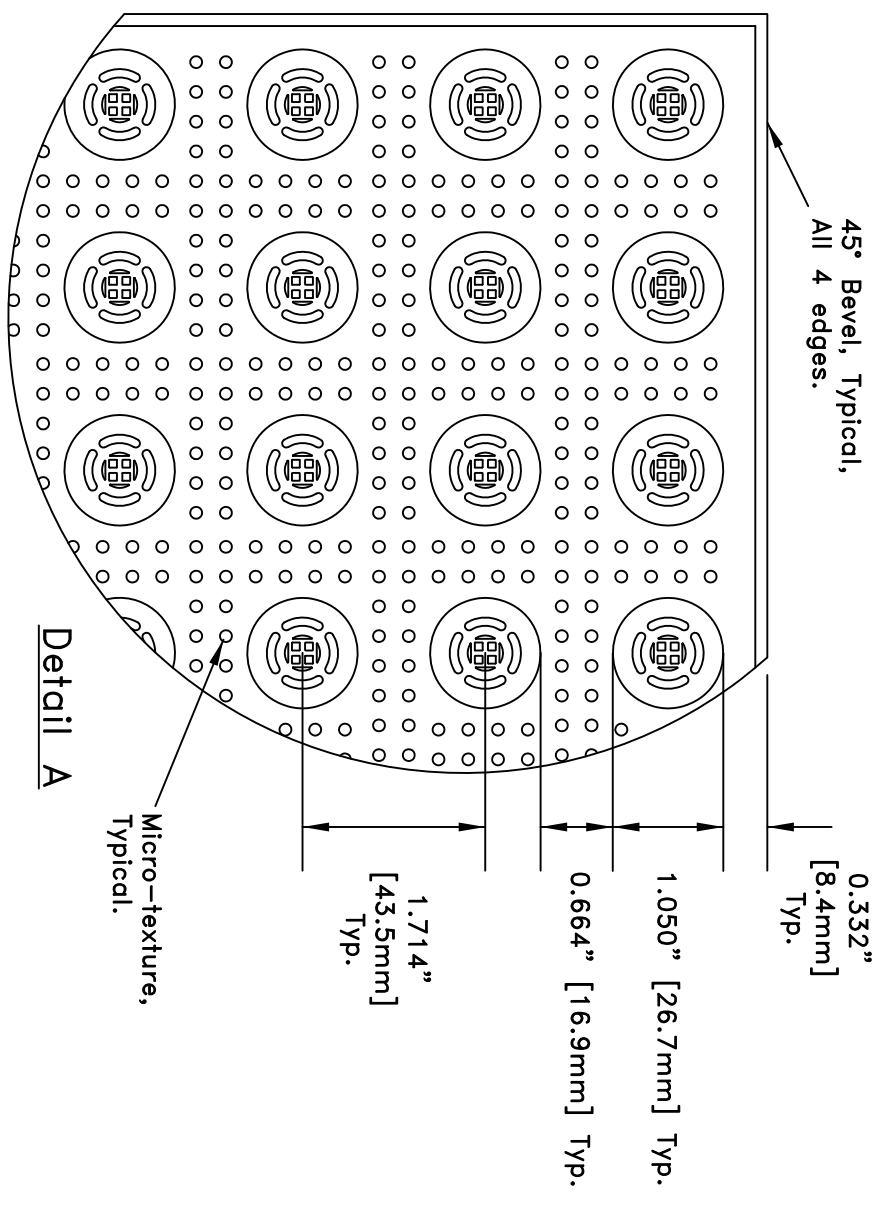

Dome Detail
Typical

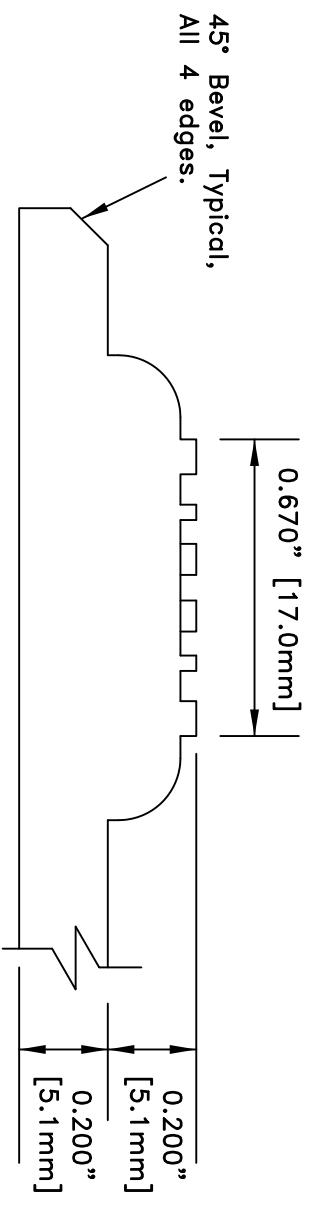

Section A-A
Typical

TRANSPPO[®] 20 Jones Street
INDUSTRIES, Inc. New Rochelle, NY 10801
914-636-1000
The Smart Solutions Company www.transpo.com

Step-Safe
ADA-Compliant Detectable Warning System
2'x3' ADA Mat Details

Scale: Not To Scale Date: March 2013
Drawing No. CK-ADA-23-1 Sheet: 1 of 1